

# Marquette Armory Replace Boiler

1820 Lincoln Ave  
Marquette, MI 49855



ARCHITECTS ENGINEERS PLANNERS

424 Hancock Street  
Hancock, MI 49930  
PH 906.482.0535 | F 906.482.6453

OHM-ADVISORS.COM


OHM PROJECT No.  
7136-22-0060

STATE OF MICHIGAN  
DEPARTMENT OF TECHNOLOGY, MANAGEMENT AND BUDGET  
STATE FACILITIES ADMINISTRATION  
DESIGN AND CONSTRUCTION DIVISION  
ADAM P. LACH, RA, DIRECTOR



## DRAWING INDEX:

NUMBER	SHEET NAME	2022/06/15 95% REVIEW SET
GENERAL		
G-000	COVER SHEET	•
ARCHITECTURAL		
A-101	1ST FLOOR PLAN	•
A-701	1ST FLOOR REFLECTED CEILING PLAN	•
MECHANICAL		
M-001	MECHANICAL NOTES AND SYMBOLS	•
MD101	MECHANICAL DEMOLITION PLANS	•
M-101	MECHANICAL RENOVATION PLANS	•
M-102	ENLARGED MECHANICAL PLANS	•
M-501	MECHANICAL DETAILS	•
M-601	MECHANICAL SCHEDULES	•
M-602	MECHANICAL DIAGRAMS	•
ELECTRICAL		
E-001	ELECTRICAL NOTES AND SYMBOLS	•
ED501	ELECTRICAL DEMOLITION SCHEDULES	•
EDP101	1ST FLOOR ELECTRICAL DEMOLITION PLAN	•
EL101	1ST FLOOR LIGHTING PLAN	•
EP101	POWER PLAN	•
EP111	ROOF POWER PLAN	•
E-501	ELECTRICAL DETAILS	•
E-601	ELECTRICAL SCHEDULES	•

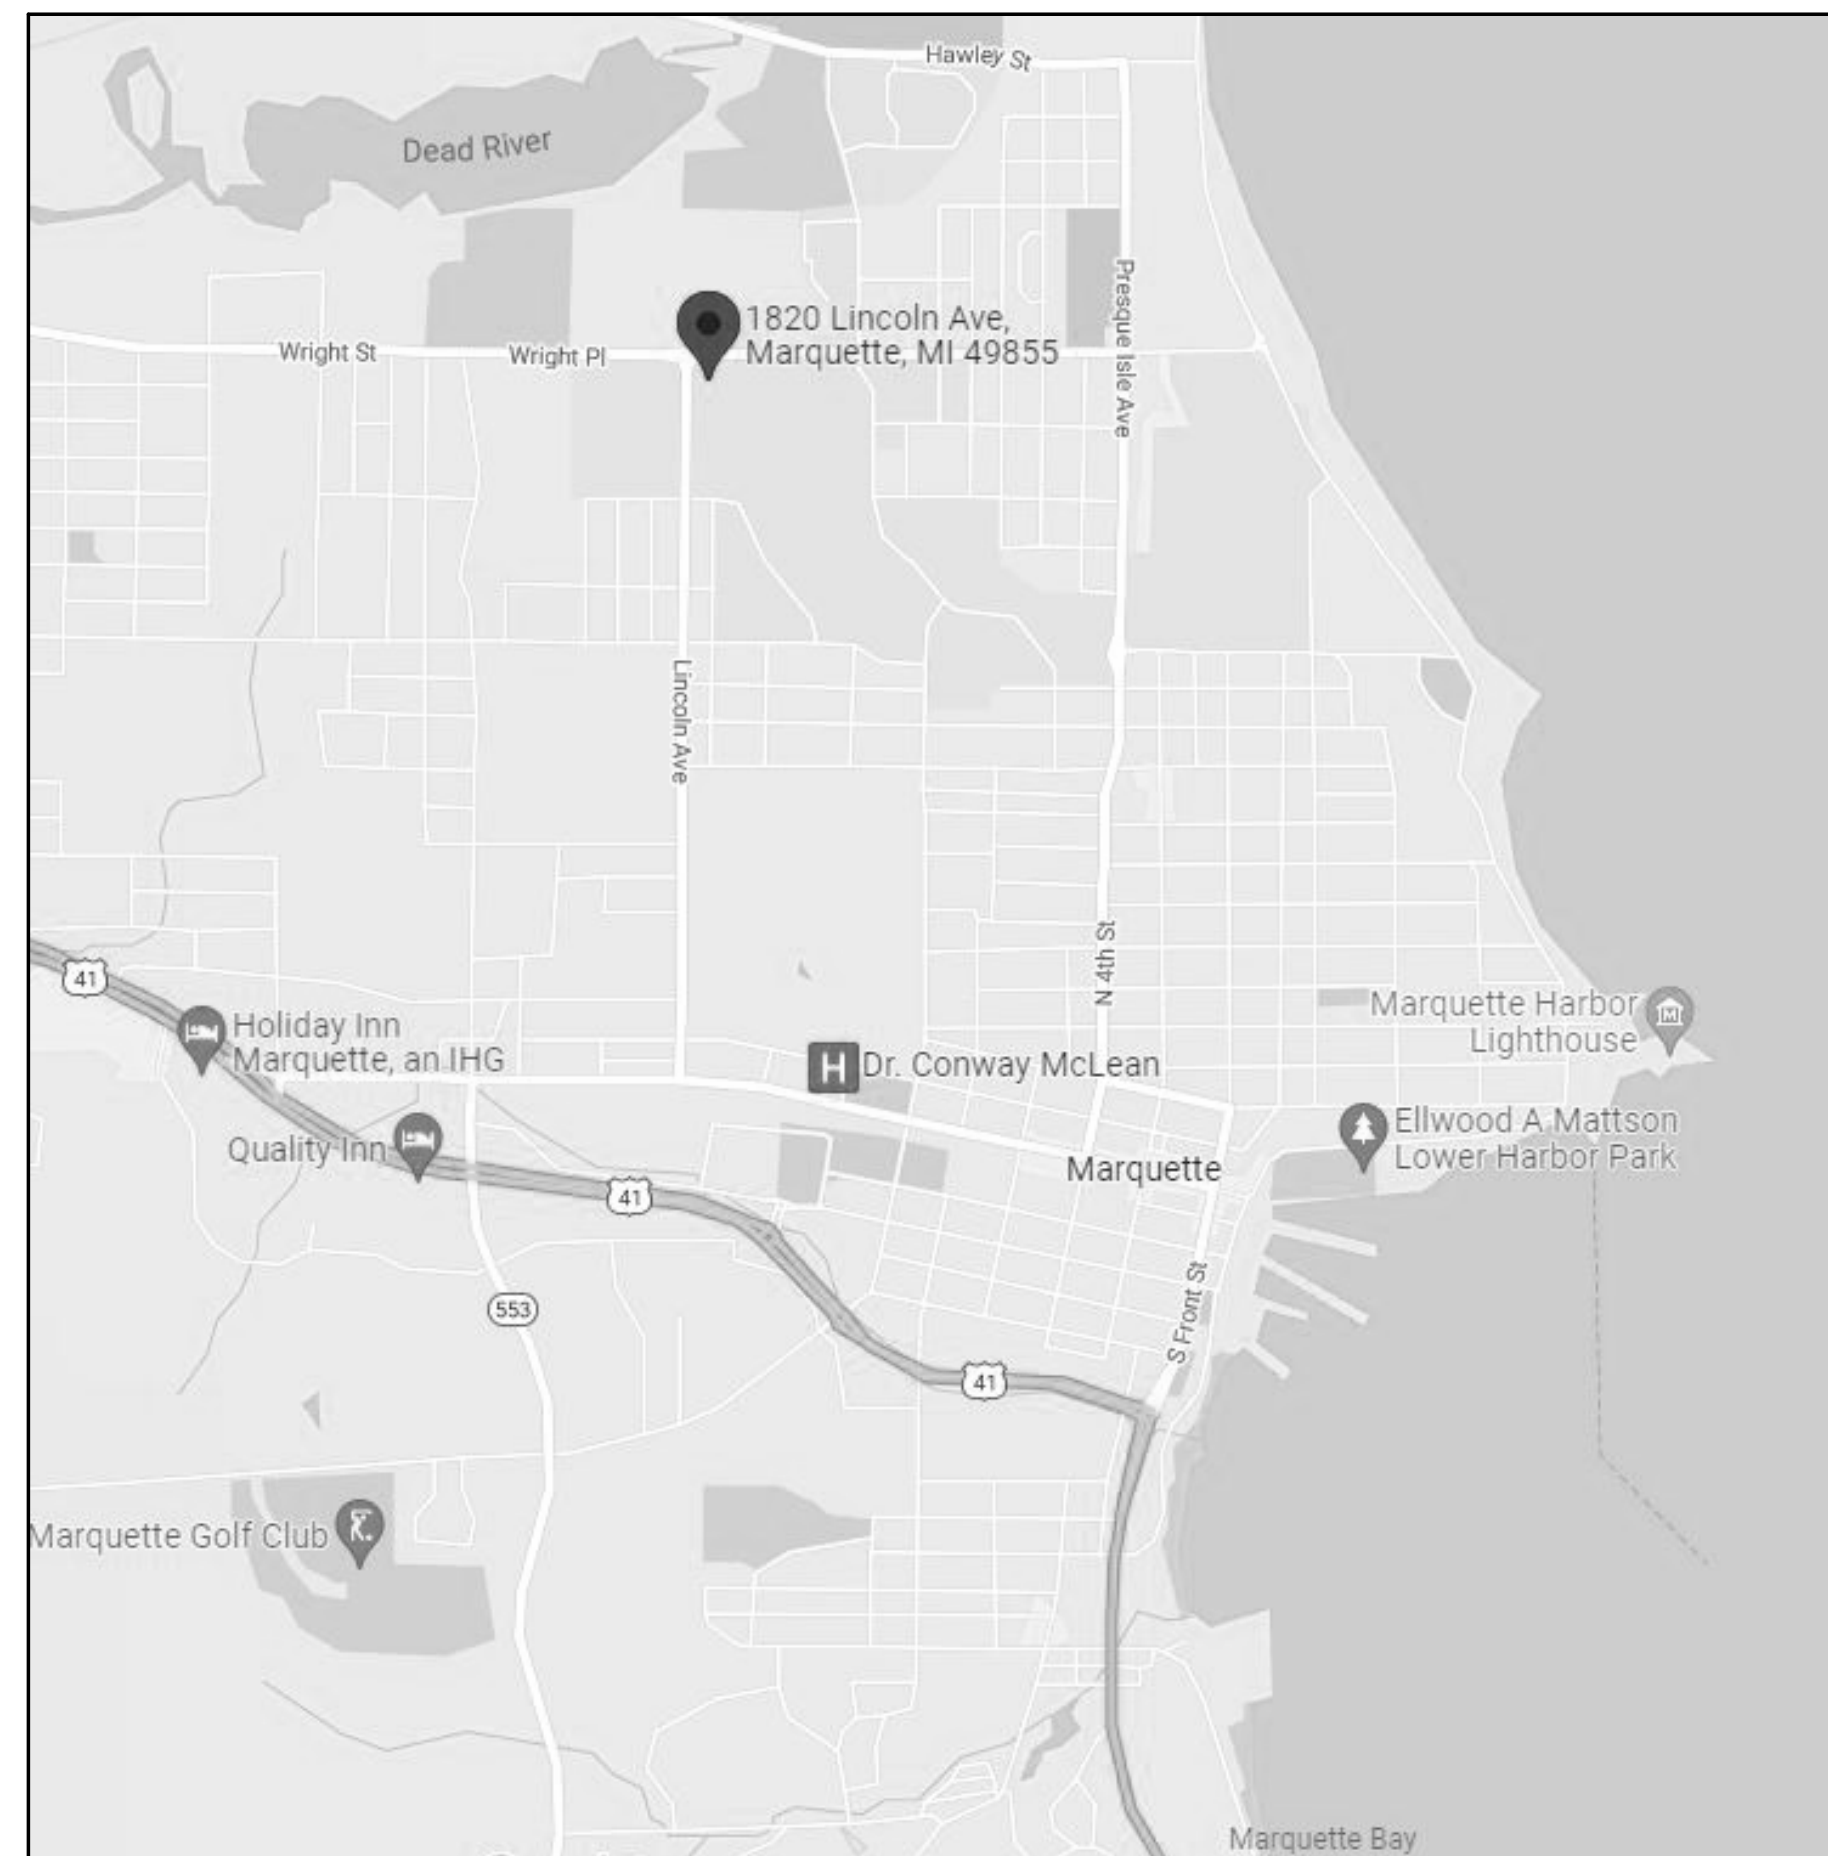

PROJECT LOCATION MAP



AREA LOCATION MAP

COVER SHEET

Marquette Armory Replace Boiler  
DEPARTMENT OF MILITARY & VETERANS AFFAIRS

## 95% REVIEW

DTMB File No. 511/22046.JBB  
OHM PROJECT No. 7136-22-0060  
DMVA PROJECT No. 260521038  
DATE 2022/06/15

## GENERAL NOTES:

- GENERAL NOTES APPLY TO ALL DRAWINGS
- DO NOT SCALE DRAWINGS. ANY DIMENSIONAL INFORMATION REQUIRED WHICH IS NOT INDICATED ON DRAWING DIMENSION STRINGS SHALL BE OBTAINED FROM THE ARCHITECT. DIMENSIONS SHOWN ARE FINISH SURFACE OF EXISTING CONSTRUCTION, UNLESS NOTED OTHERWISE.
- CONTRACTOR SHALL VERIFY ALL EXISTING DIMENSIONS AND CONDITIONS (I.E. EXISTING MATERIALS, FRAMING MEMBER SIZES AND LOCATIONS, METHODS OF CONSTRUCTION), IF DISCREPANCIES ARE FOUND, NOTIFY ARCHITECT BEFORE PROCEEDING WITH WORK.
- CONTRACTOR SHALL PAY ALL PERMIT FEES.
- CONTRACTOR SHALL MAINTAIN THE IMMEDIATE CONSTRUCTION SITE IN A SECURE, CLEAN AND SAFE MANNER.
- PROTECTION: CONTRACTORS SHALL BE SOLELY RESPONSIBLE FOR TAKING ALL STEPS NECESSARY TO PROTECT THE PUBLIC FROM INJURY AND ADJACENT PROPERTY DAMAGES DURING CONSTRUCTION.
- REPAIR ALL EXISTING CONSTRUCTION AFFECTED BY NEW WORK TO ITS ORIGINAL CONDITION.

I Certify That The Mechanical/Plumbing Plans Were Prepared Under My Direct Supervision

I Certify That The Electrical Plans Were Prepared Under My Direct Supervision

DESIGNED	DATE	ISSUED FOR
DESIGNER	2022/06/15	PRELIMINARY
AUTHOR	xxxx/xx/xx	CONSTRUCTION
CHECKER	xxxx/xx/xx	FINAL RECORD
APPROVED	xxxx/xx/xx	

SHEET IDENTIFICATION No. DTMB FILE NUMBER: 511/22046.JBB ACCOUNTING TEMP: 260521038

G-000